




DIMENSIONS IN mm UNLESS OTHERWISE STATED. THIS IS A C.A.D. DRAWING AND MUST NOT BE ALTERED BY MANUAL METHODS

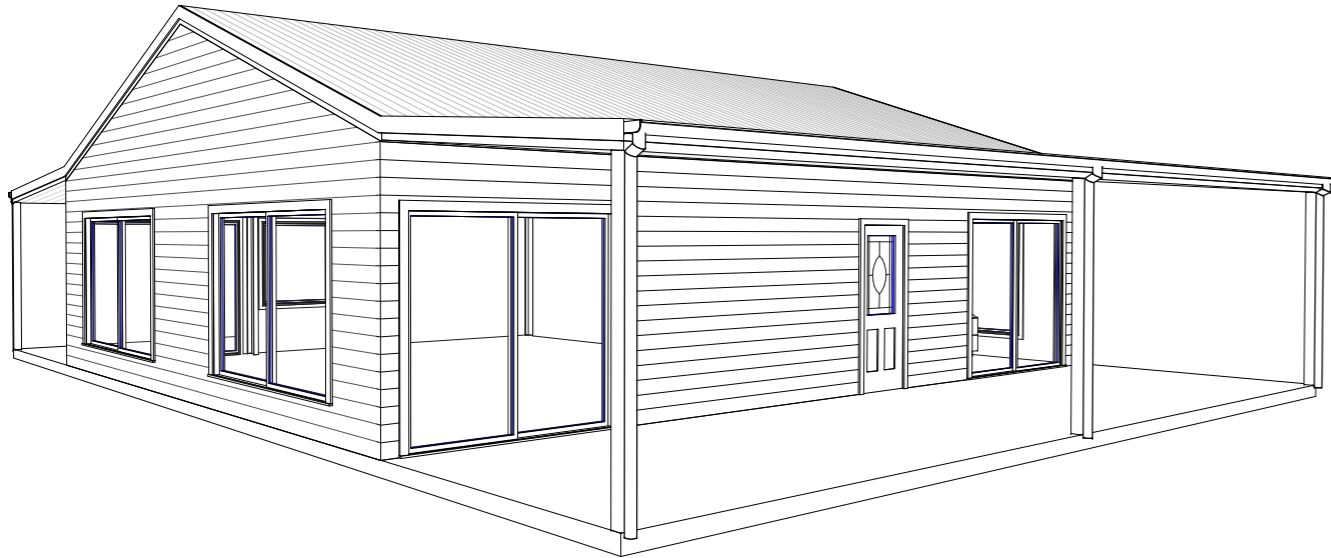


1 FRONT LEFT

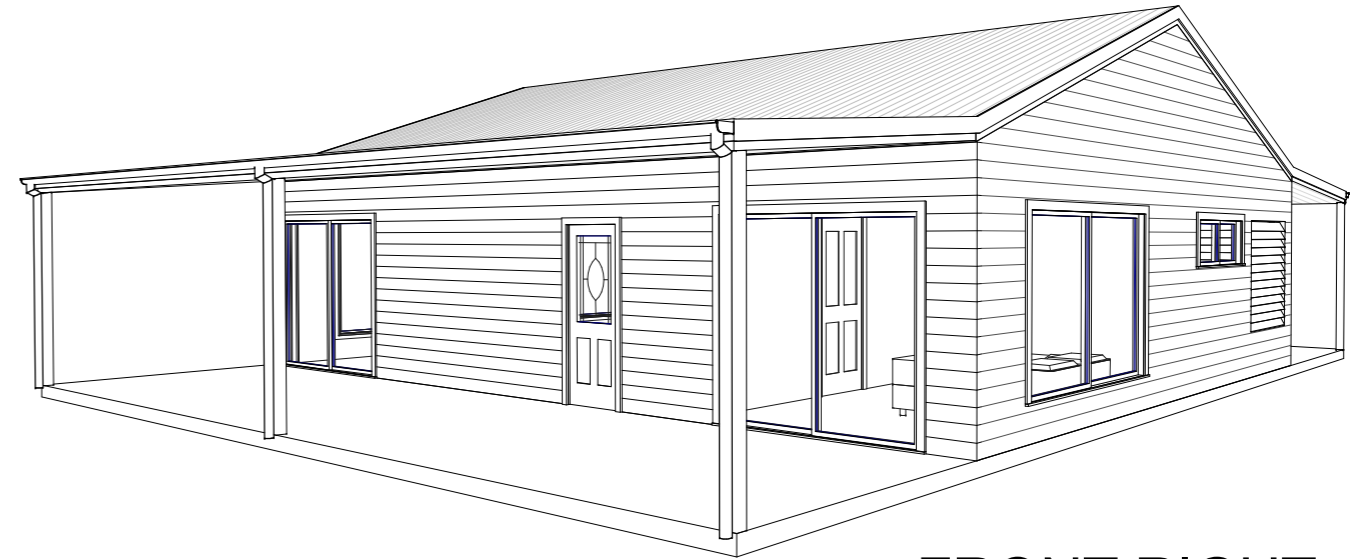

2 FRONT RIGHT

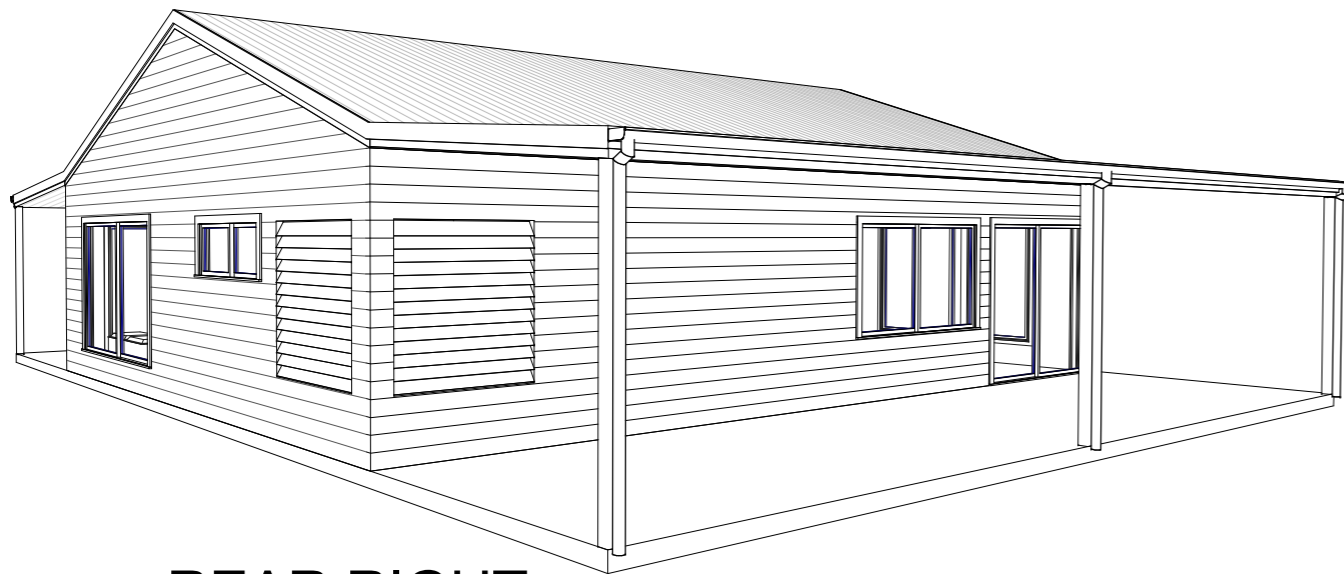

3 REAR RIGHT

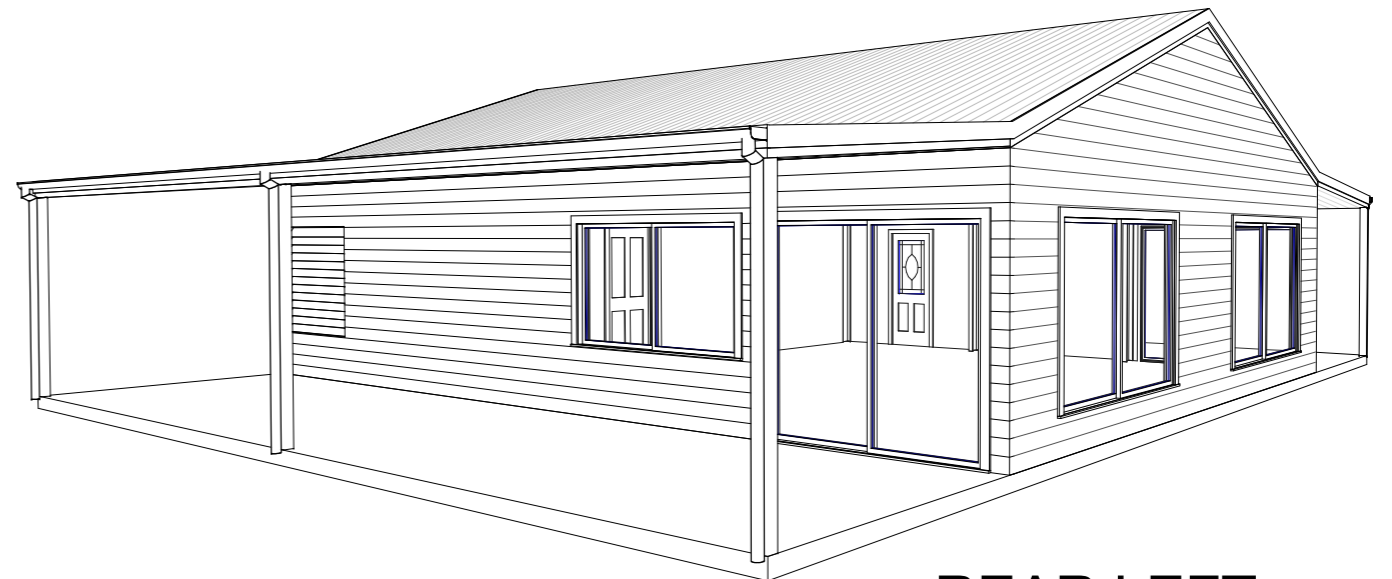

4 REAR LEFT

COPYRIGHT: THESE DRAWINGS MUST NOT BE REPRODUCED WITHOUT THE EXPRESS PERMISSION OF SHED TECH PTY LTD.



**SHED TECH**  
SUITE B18 - 130 KIGSTON ROAD,  
UNDERWOOD QLD  
PO Box 2346 LOGAN CITY DC, 4114 QLD  
PH: +61 (07) 3808 8118  
FAX: +61 (07)3209 3085


DESIGN	DRAWN	VERSION
	M.Z	1.0
ENGINEERS SIGNATURE		

PROJECT
WHOLOHAN PROJECT

DRAWING NO.	SCALE	DATE
	N.T.S	07/06/13
DRAWING		
PERSPECTIVE VIEW		

PAGE 1
OF 4

DIMENSIONS IN mm UNLESS OTHERWISE STATED. THIS IS A C.A.D. DRAWING AND MUST NOT BE ALTERED BY MANUAL METHODS

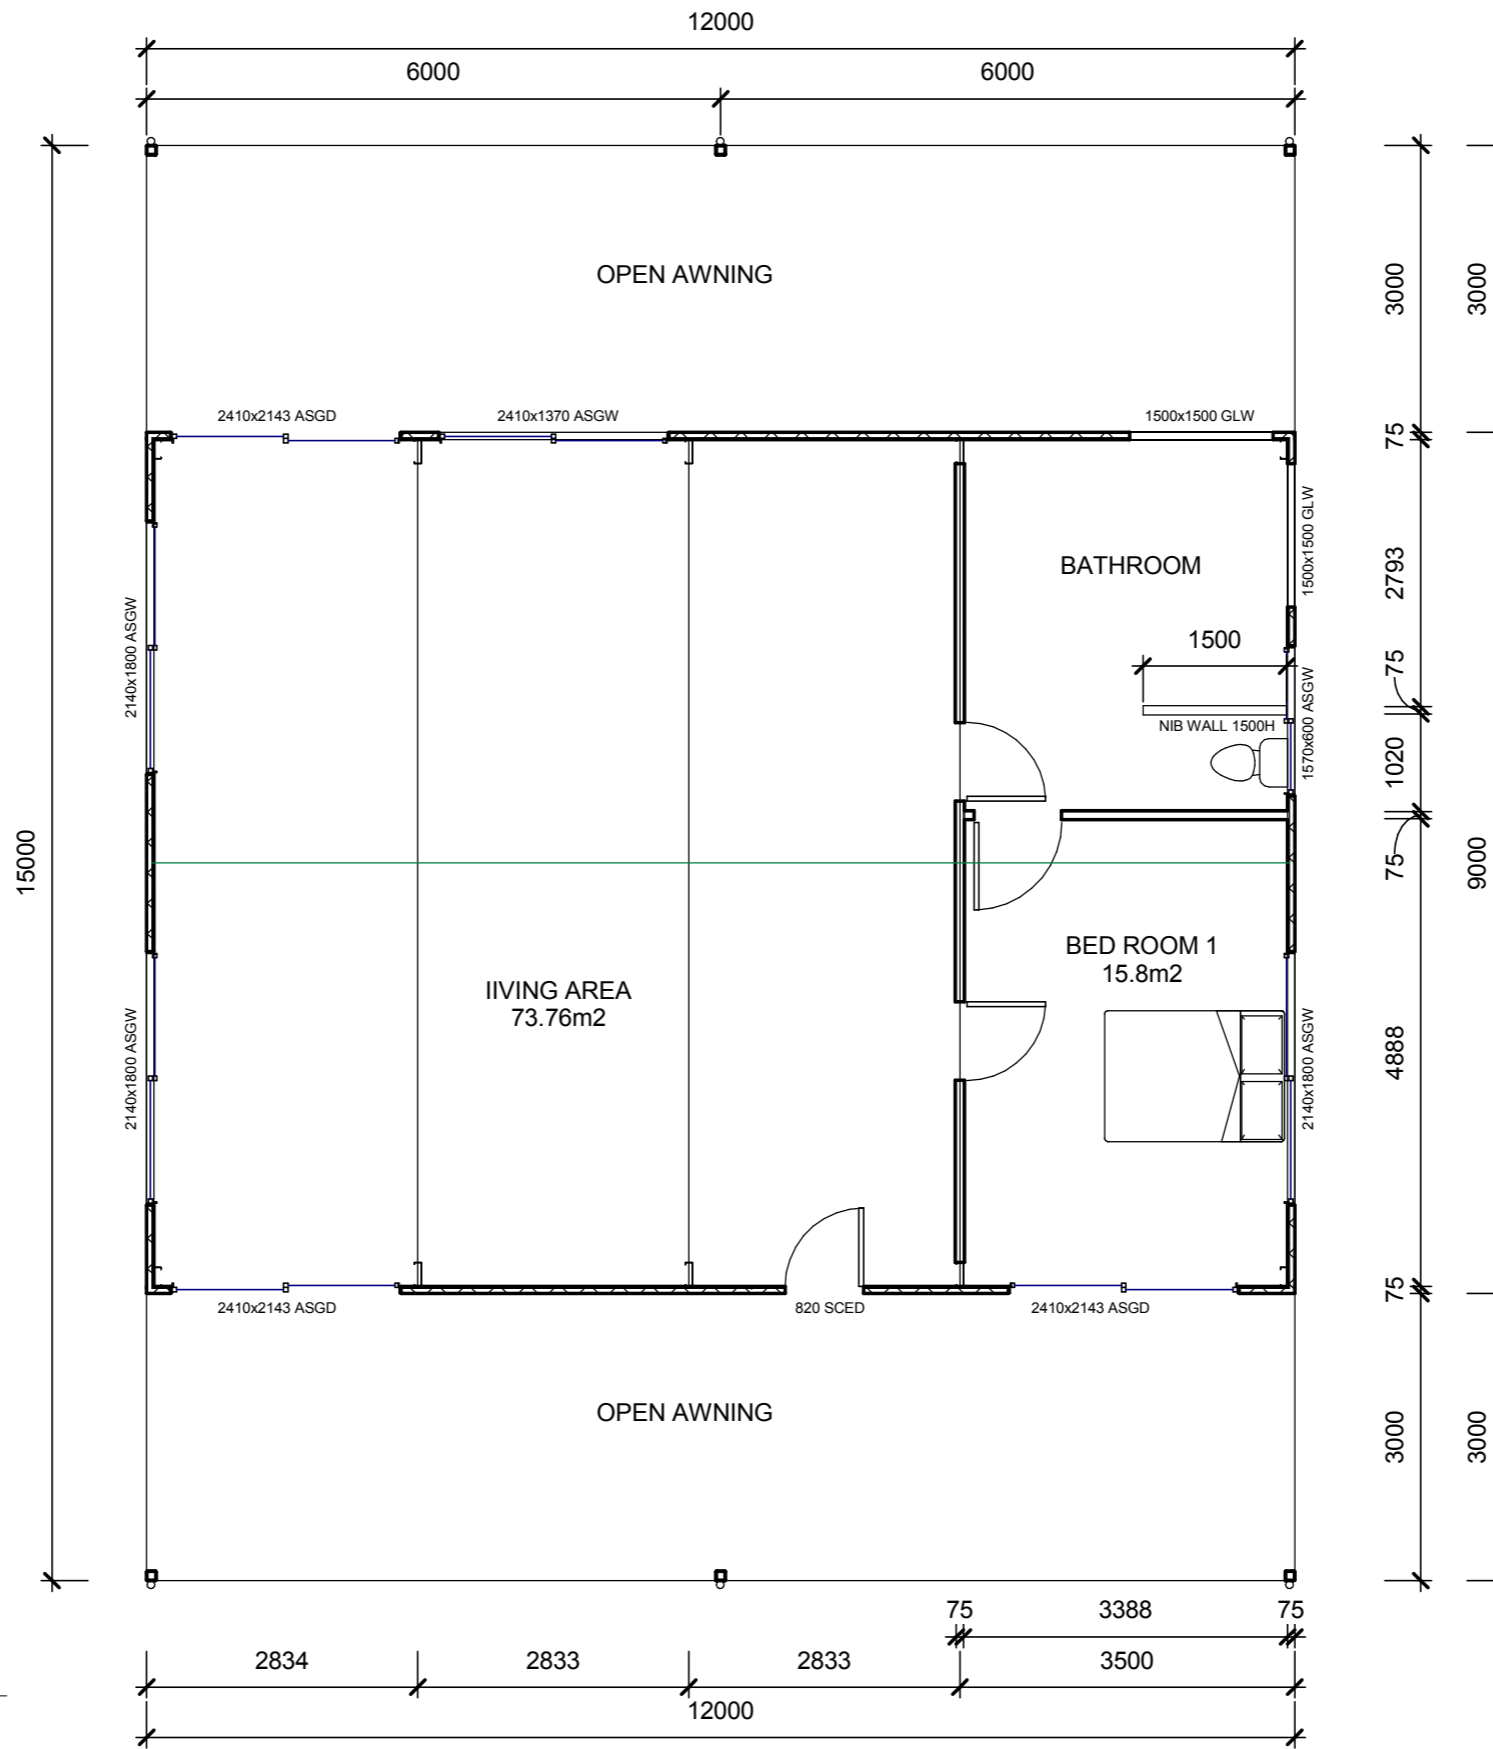

**1** GROUND FLOOR  
1 : 75



**SHED TECH**  
SUITE B18 - 130 KIGSTON ROAD,  
UNDERWOOD QLD  
PO Box 2346 LOGAN CITY DC, 4114 QLD  
PH: +61 (07) 3808 8118  
FAX: +61 (07)3209 3085

DESIGN	DRAWN	VERSION
ENGINEERS SIGNATURE		
	M.Z	1.0


**PROJECT**  
WHOLOHAN PROJECT

<b>DRAWING NO.</b>	<b>SCALE</b>	<b>DATE</b>
	1:75	07/06/13
<b>DRAWING</b>		
FLOOR PLAN		


**PAGE 2**  
**OF 4**

COPYRIGHT: THESE DRAWINGS MUST NOT BE REPRODUCED WITHOUT THE EXPRESS PERMISSION OF SHED TECH PTY LTD.

DIMENSIONS IN mm UNLESS OTHERWISE STATED. THIS IS A C.A.D. DRAWING AND MUST NOT BE ALTERED BY MANUAL METHODS

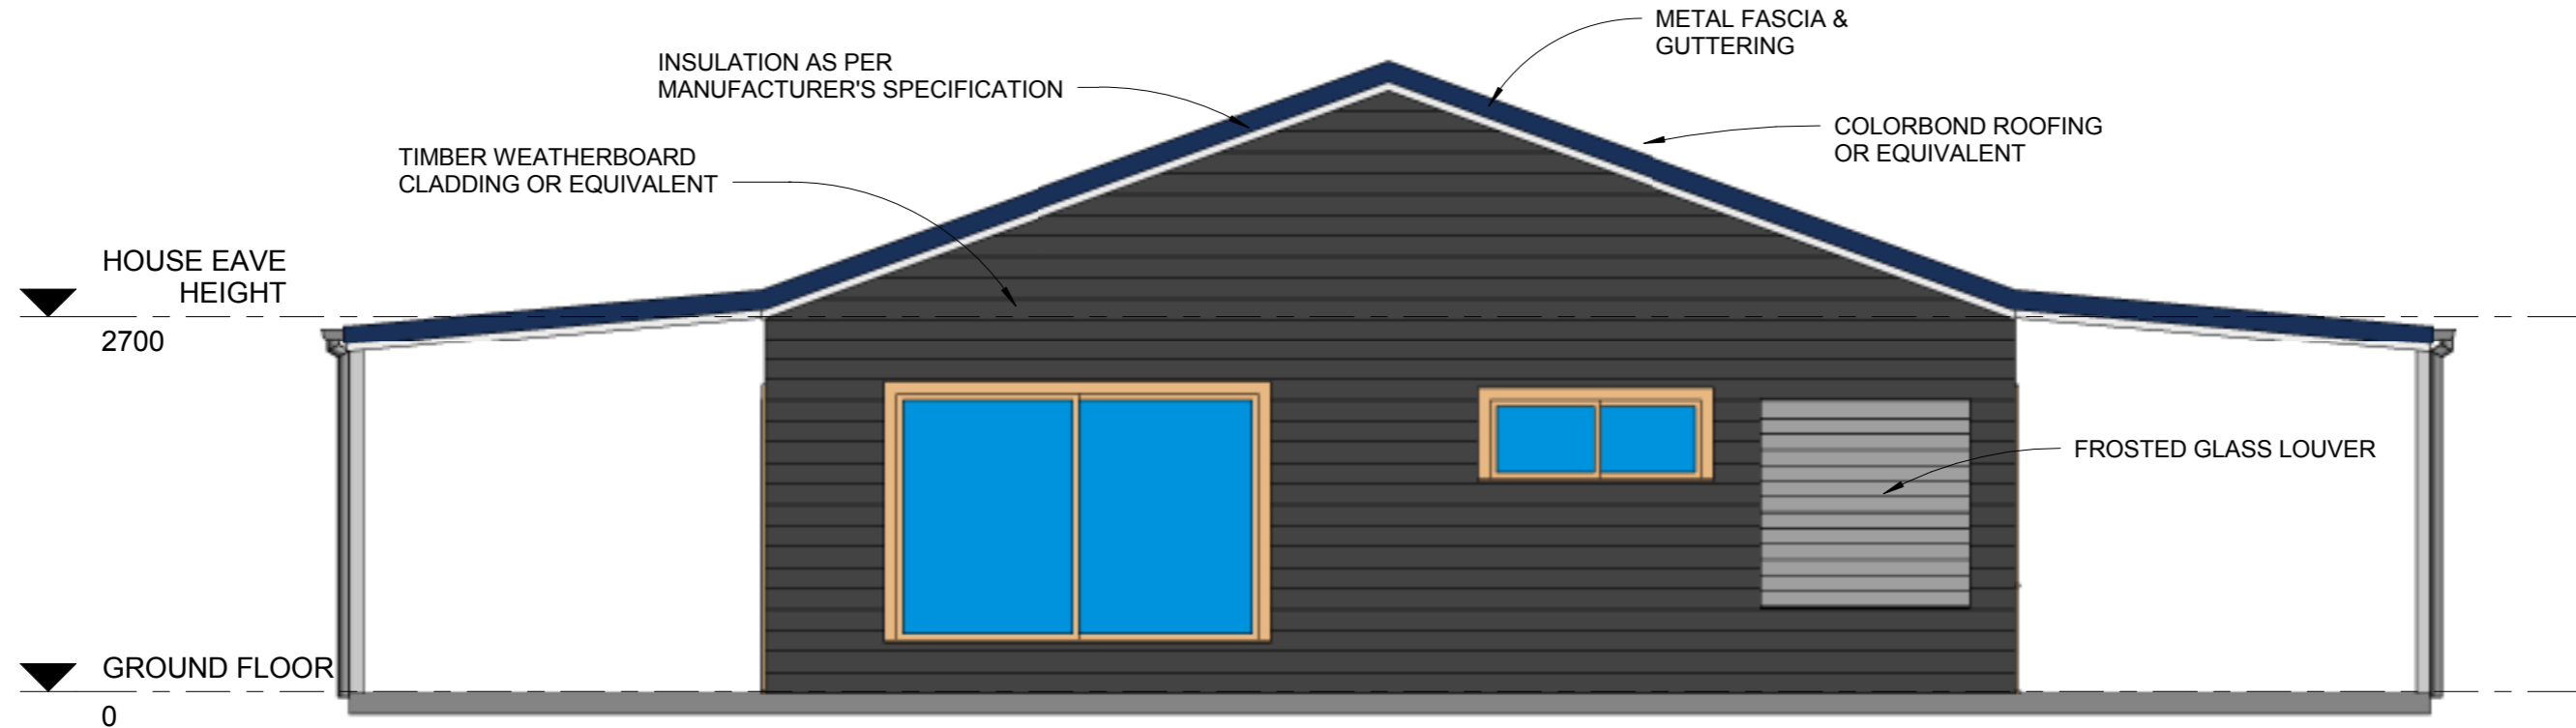

1 RIGHT ELEVATION  
1 : 50

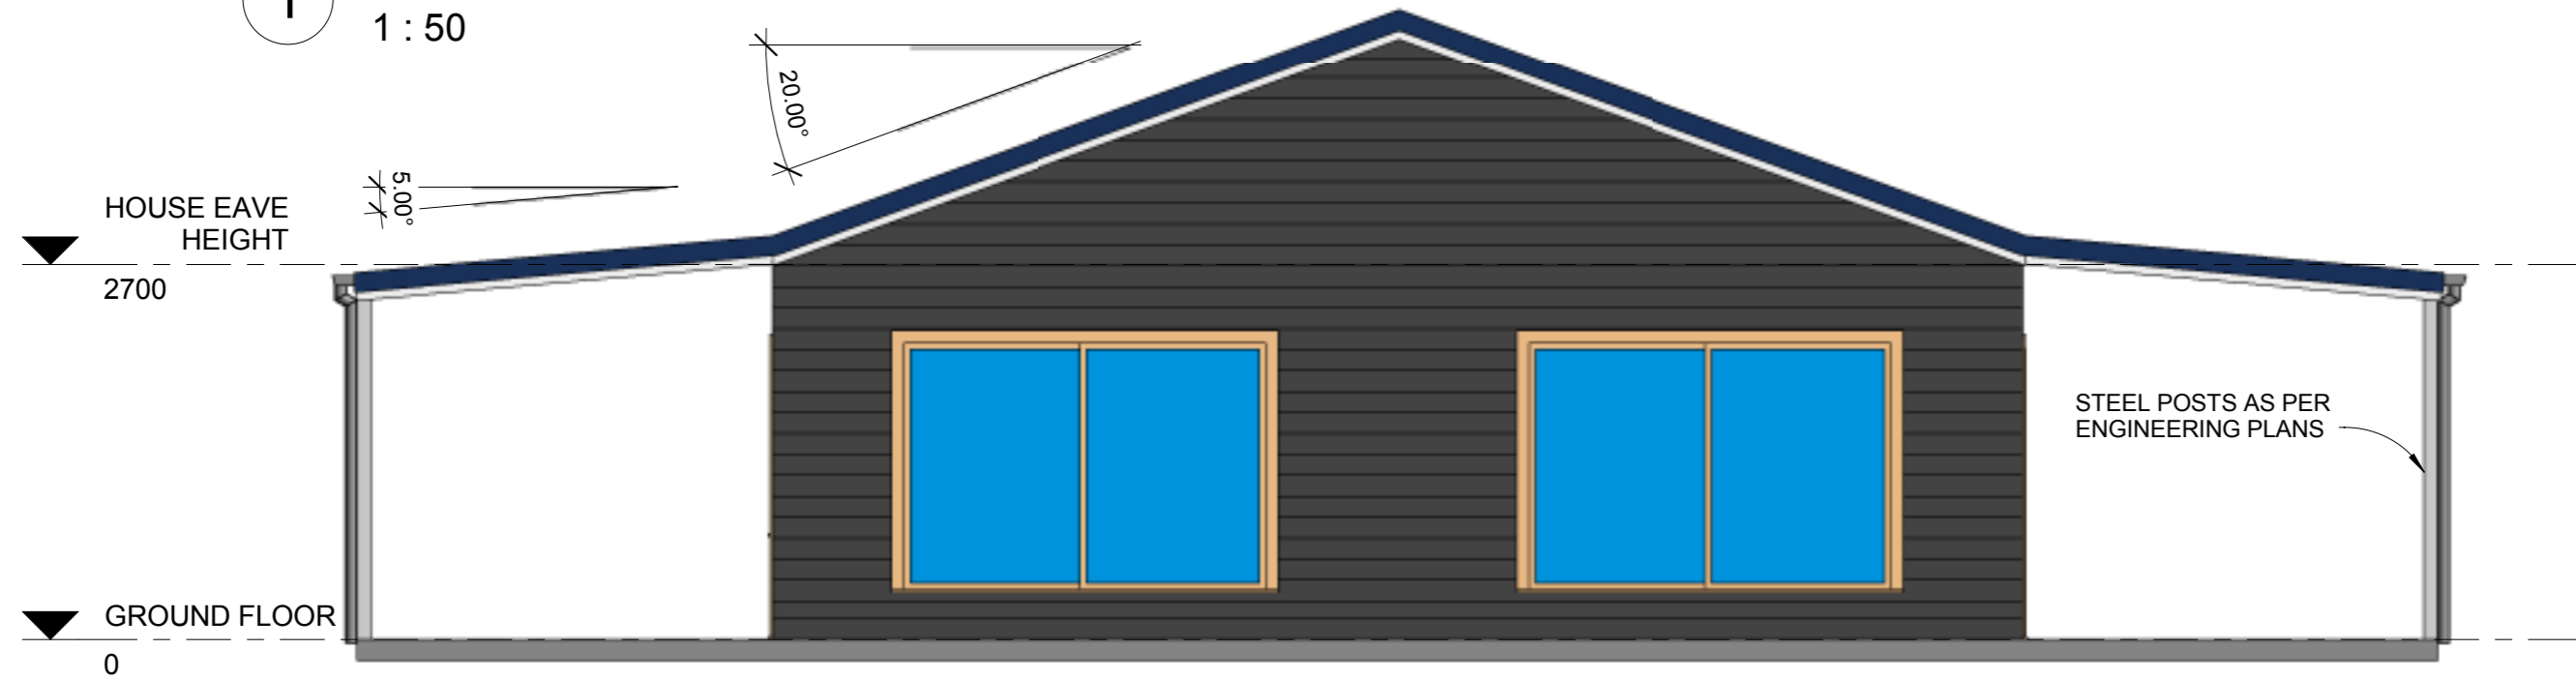

2 LEFT ELEVATION  
1 : 50



**SHED TECH**  
SUITE B18 - 130 KIGSTON ROAD,  
UNDERWOOD QLD  
PO Box 2346 LOGAN CITY DC, 4114 QLD  
PH: +61 (07) 3808 8118  
FAX: +61 (07)3209 3085

DESIGN	DRAWN	VERSION
ENGINEERS SIGNATURE	M.Z	1.0

PROJECT
WHOLOHAN PROJECT

DRAWING NO.	SCALE	DATE
	1:50	07/06/13
DRAWING		
ELEVATIONS		

PAGE	3
OF	4

COPYRIGHT: THESE DRAWINGS MUST NOT BE REPRODUCED WITHOUT THE EXPRESS PERMISSION OF SHED TECH PTY LTD.

DIMENSIONS IN mm UNLESS OTHERWISE STATED. THIS IS A C.A.D. DRAWING AND MUST NOT BE ALTERED BY MANUAL METHODS



**2** FRONT ELEVATION  
1 : 50



**1** REAR ELEVATION  
1 : 50



**SHED TECH**  
SUITE B18 - 130 KIGSTON ROAD,  
UNDERWOOD QLD  
PO Box 2346 LOGAN CITY DC, 4114 QLD  
PH: +61 (07) 3808 8118  
FAX: +61 (07)3209 3085

DESIGN	DRAWN	VERSION
ENGINEERS SIGNATURE		
	M.Z	1.0

PROJECT
WHOLOHAN PROJECT

DRAWING NO.	SCALE	DATE
	1:50	07/06/13
DRAWING		
ELEVATIONS		

PAGE	4
OF	4

COPYRIGHT: THESE DRAWINGS MUST NOT BE REPRODUCED WITHOUT THE EXPRESS PERMISSION OF SHED TECH PTY LTD.