


DIMENSIONS IN mm UNLESS OTHERWISE STATED. THIS IS A C.A.D. DRAWING AND MUST NOT BE ALTERED BY MANUAL METHODS

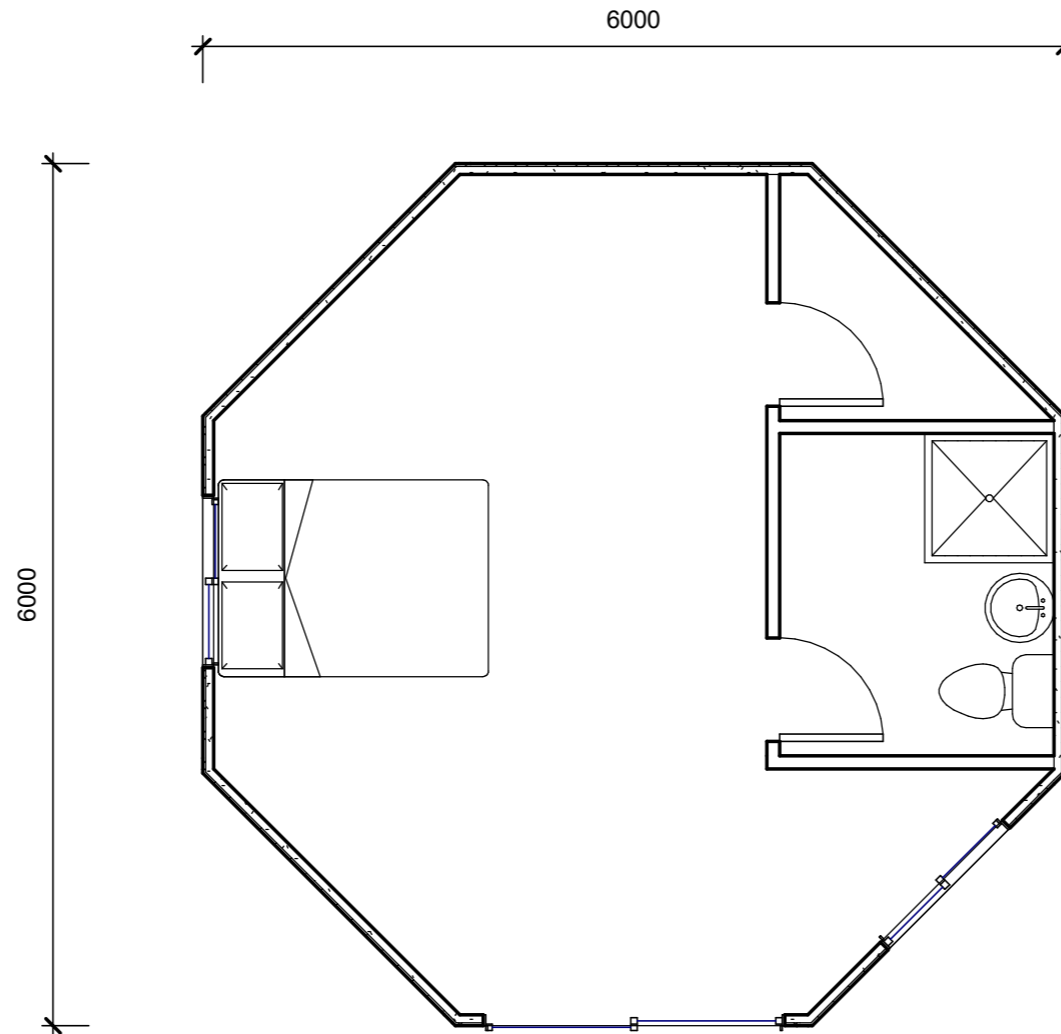

**1** Floor Plan  
1 : 50



**SHED TECH**  
UNIT 3 - 12 TOLMER PLACE  
SPRINGWOOD 4127  
PO Box 2346 LOGAN CITY DC, 4114 QLD  
PH: +61 (07) 3808 8118  
FAX: +61 (07)3209 3085

DESIGN	DRAWN	VERSION
	M.Z	1.0
ENGINEERS SIGNATURE		

PROJECT
YURT

DRAWING NO.	SCALE	DATE
	1:50	12/01/16
DRAWING		
FLOOR PLAN		


PAGE <b>1</b>
OF <b>3</b>

COPYRIGHT: THESE DRAWINGS MUST NOT BE REPRODUCED WITHOUT THE EXPRESS PERMISSION OF SHED TECH PTY LTD.

DIMENSIONS IN mm UNLESS OTHERWISE STATED. THIS IS A C.A.D. DRAWING AND MUST NOT BE ALTERED BY MANUAL METHODS



1 Front Elevation  
1 : 50

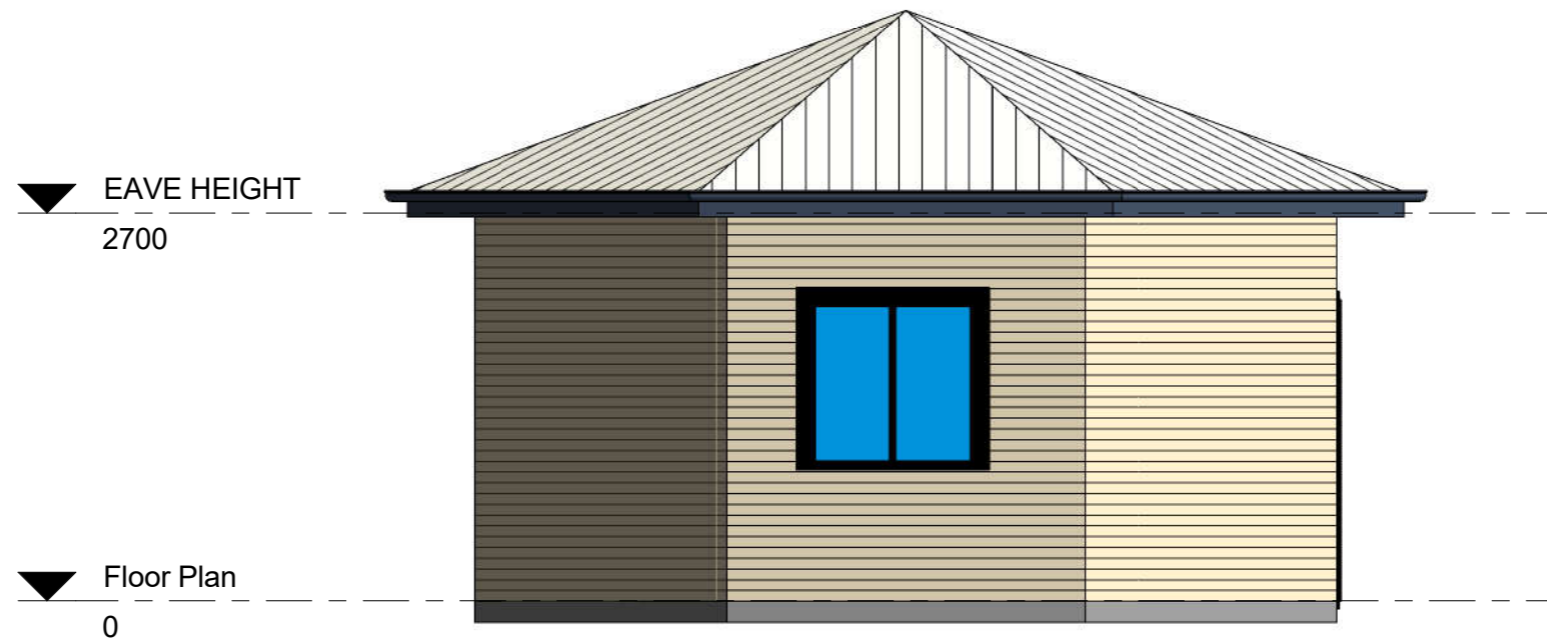

2 Rear Elevation  
1 : 50



**SHED TECH**  
UNIT 3 - 12 TOLMER PLACE  
SPRINGWOOD 4127  
PO Box 2346 LOGAN CITY DC, 4114 QLD  
PH: +61 (07) 3808 8118  
FAX: +61 (07)3209 3085


DESIGN	DRAWN	VERSION
	M.Z	1.0
ENGINEERS SIGNATURE		

PROJECT
YURT


DRAWING NO.	SCALE	DATE
	1:50	12/01/16
DRAWING		
ELEVATIONS		

PAGE	2
OF	3

DIMENSIONS IN mm UNLESS OTHERWISE STATED. THIS IS A C.A.D. DRAWING AND MUST NOT BE ALTERED BY MANUAL METHODS

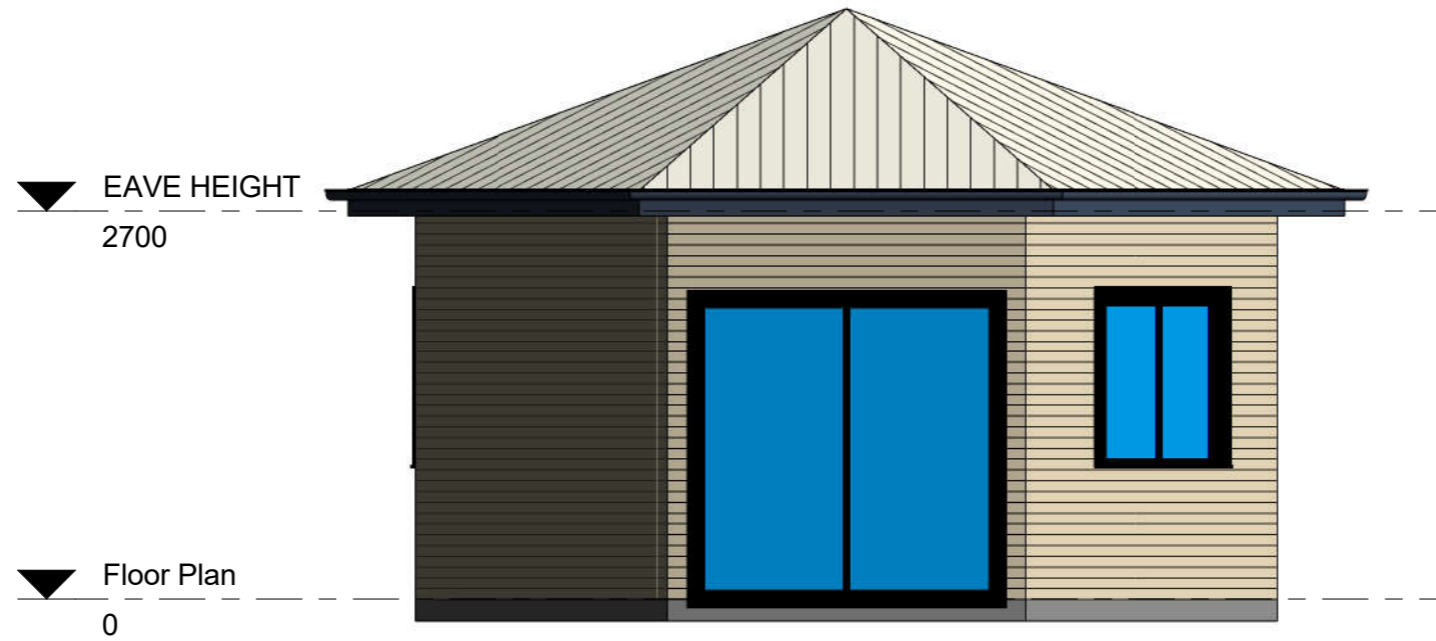

1 Left Elevation  
1 : 50

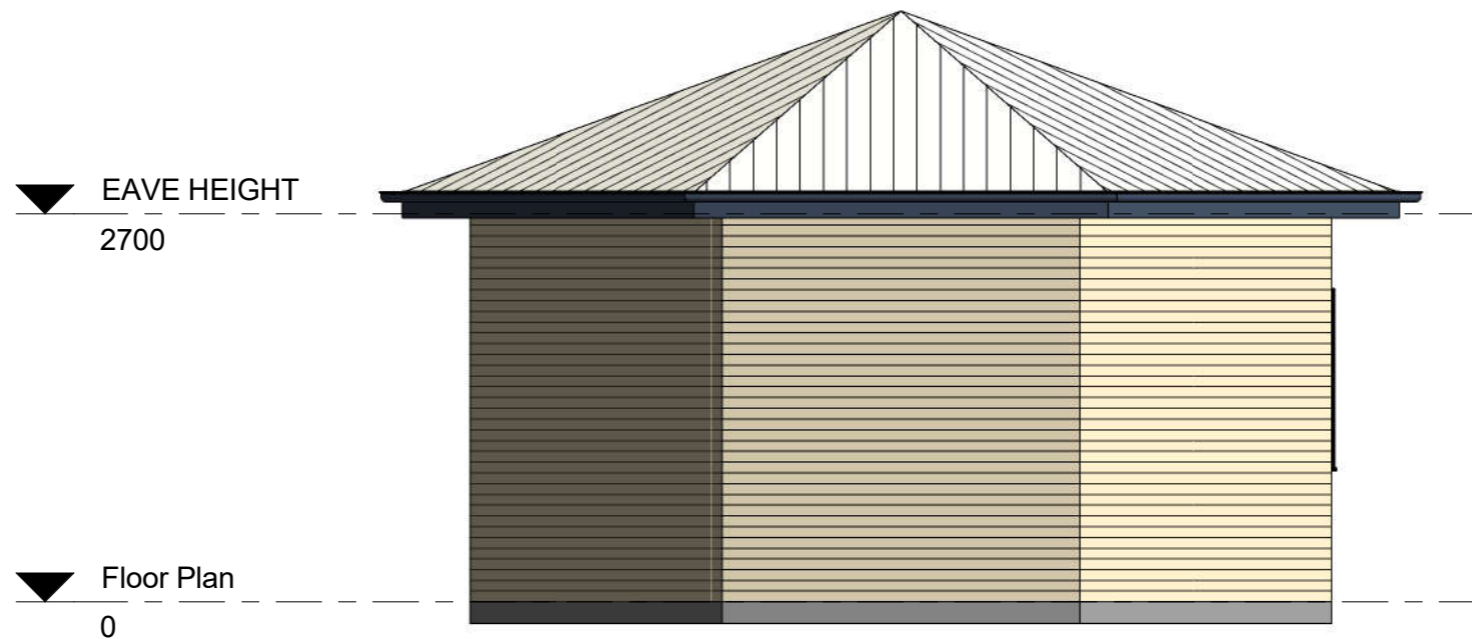

2 Right Elevation  
1 : 50



**SHED TECH**  
UNIT 3 - 12 TOLMER PLACE  
SPRINGWOOD 4127  
PO Box 2346 LOGAN CITY DC, 4114 QLD  
PH: +61 (07) 3808 8118  
FAX: +61 (07)3209 3085

DESIGN	DRAWN	VERSION
	M.Z	1.0
ENGINEERS SIGNATURE		

PROJECT
YURT

DRAWING NO.	SCALE	DATE
	1:50	12/01/16
DRAWING		
ELEVATION		

PAGE
3
OF
3