


DIMENSIONS IN mm UNLESS OTHERWISE STATED. THIS IS A C.A.D. DRAWING AND MUST NOT BE ALTERED BY MANUAL METHODS

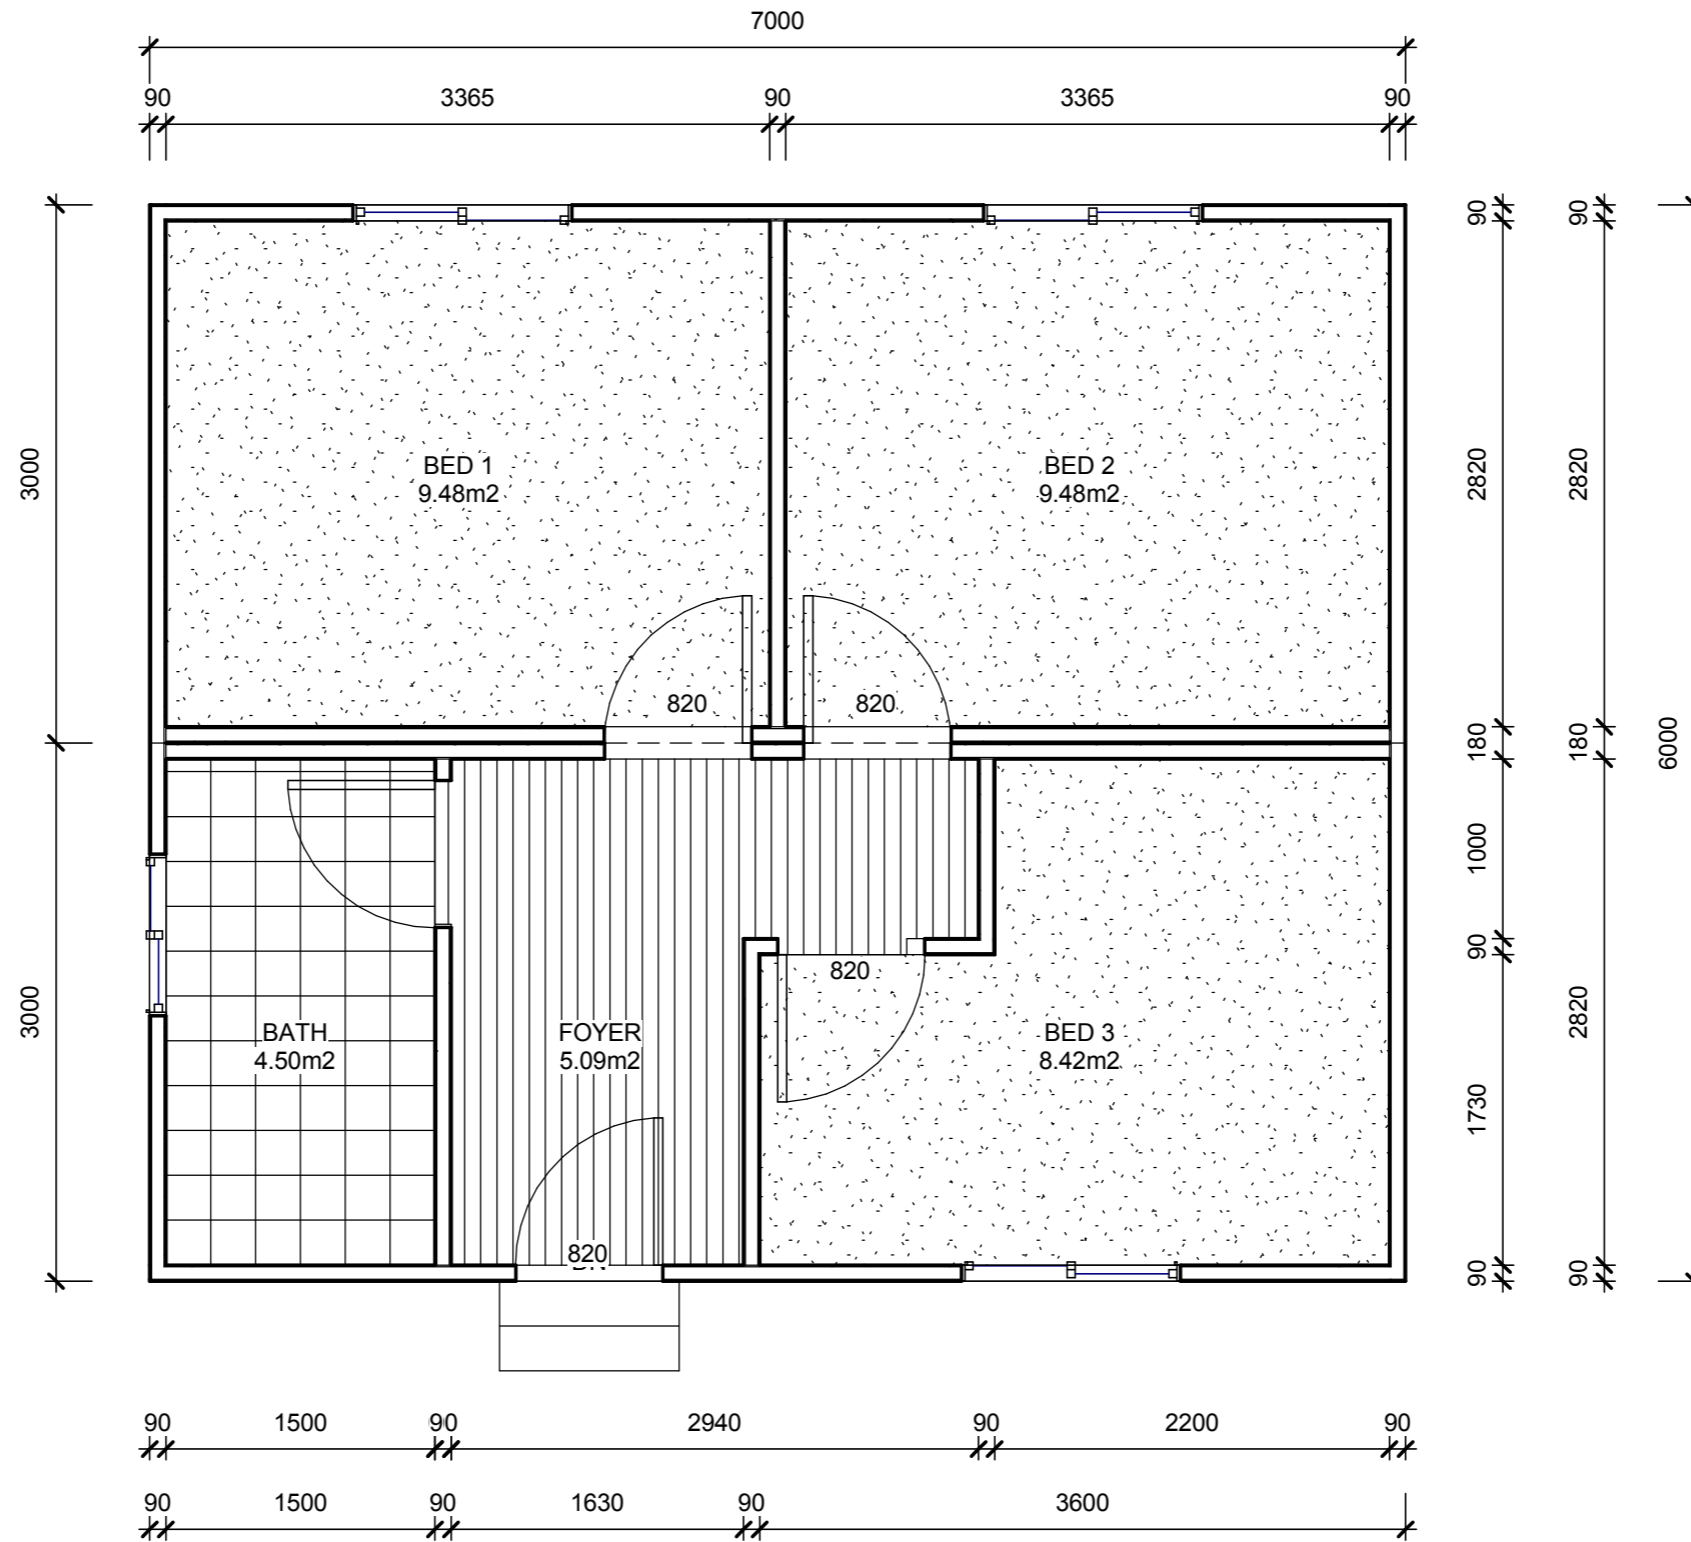

**1** FLOOR PLAN  
1 : 40



**SHED TECH**  
SUITE B18 - 130 KIGSTON ROAD,  
UNDERWOOD QLD  
PO Box 2346 LOGAN CITY DC, 4114 QLD  
PH: +61 (07) 3808 8118  
FAX: +61 (07)3209 3085


DESIGN	DRAWN	VERSION
SO	M.Z	1.0
ENGINEERS SIGNATURE		

PROJECT
TRANSPORTABLE HOME

DRAWING NO.	SCALE	DATE
DRAWING	1:40	26/08/13


PAGE <b>1</b>
OF <b>2</b>

DIMENSIONS IN mm UNLESS OTHERWISE STATED. THIS IS A C.A.D. DRAWING AND MUST NOT BE ALTERED BY MANUAL METHODS

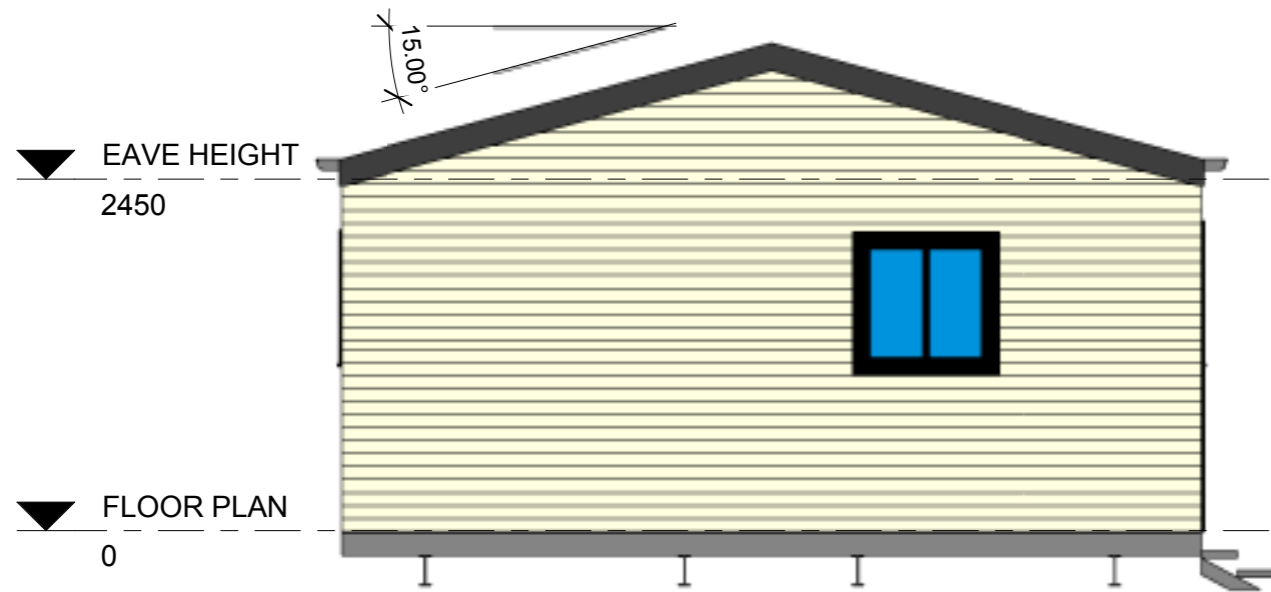

1 LEFT ELEVATION  
1 : 50

3 REAR ELEVATION  
1 : 50

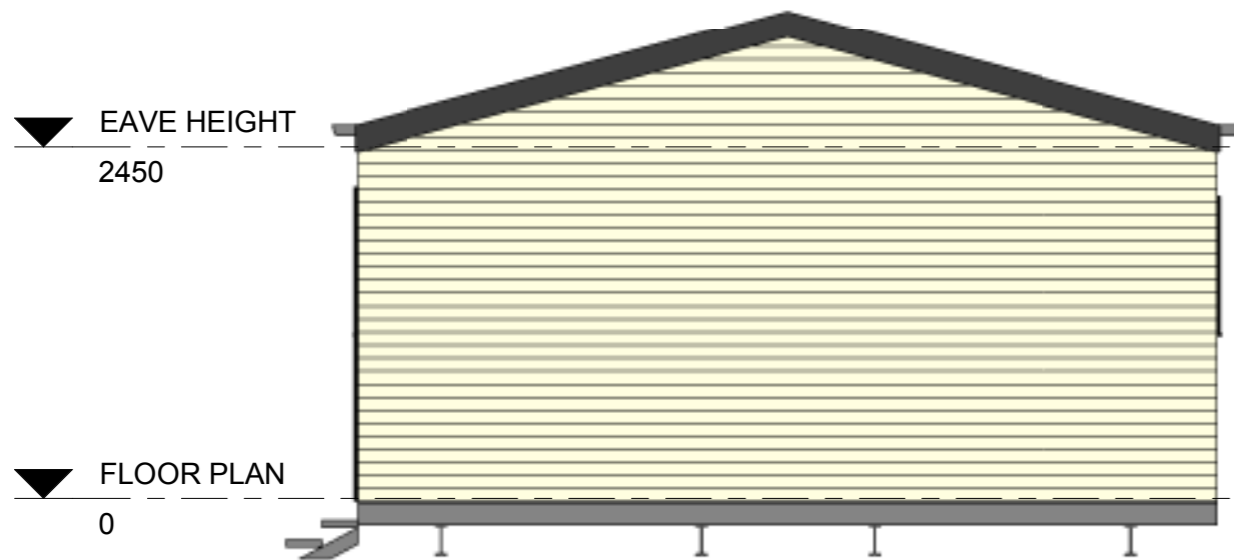

2 RIGHT ELEVATION  
1 : 50

4 FRONT ELEVATION  
1 : 50



**SHED TECH**  
SUITE B18 - 130 KIGSTON ROAD,  
UNDERWOOD QLD  
PO Box 2346 LOGAN CITY DC, 4114 QLD  
PH: +61 (07) 3808 8118  
FAX: +61 (07)3209 3085

DESIGN SO	DRAWN M.Z	VERSION 1.0
ENGINEERS SIGNATURE		

PROJECT TRANSPORTABLE HOME
----------------------------------

DRAWING NO. DRAWING	SCALE 1:50	DATE 26/08/13
------------------------	---------------	------------------

PAGE 2
OF 2

COPYRIGHT: THESE DRAWINGS MUST NOT BE REPRODUCED WITHOUT THE EXPRESS PERMISSION OF VERSATILE BUILDINGS LTD.