

DIMENSIONS IN mm UNLESS OTHERWISE STATED. THIS IS A C.A.D. DRAWING AND MUST NOT BE ALTERED BY MANUAL METHODS



COPYRIGHT: THESE DRAWINGS MUST NOT BE REPRODUCED WITHOUT THE EXPRESS PERMISSION OF SHED TECH PTY LTD.



SHED TECH
SUITE B18 - 130 KIGSTON ROAD,
UNDERWOOD QLD
PO Box 2346 LOGAN CITY DC, 4114 QLD
PH: +61 (07) 3808 8118
FAX: +61 (07)3209 3085

DESIGN	DRAWN	VERSION
	M.Z	1.0
ENGINEERS SIGNATURE		

PROJECT
COUNTRY BARN 4 BEDROOM

DRAWING NO.	SCALE	DATE
	N.T.S	19/08/14
DRAWING		
RENDERED VIEW		

PAGE
1
OF
7

DIMENSIONS IN mm UNLESS OTHERWISE STATED. THIS IS A C.A.D. DRAWING AND MUST NOT BE ALTERED BY MANUAL METHODS



4 FRONT RIGHT



3 FRONT LEFT



2 REAR LEFT



1 REAR RIGHT

COPYRIGHT: THESE DRAWINGS MUST NOT BE REPRODUCED WITHOUT THE EXPRESS PERMISSION OF SHED TECH PTY LTD.



SHED TECH
SUITE B18 - 130 KIGSTON ROAD,
UNDERWOOD QLD
PO Box 2346 LOGAN CITY DC, 4114 QLD
PH: +61 (07) 3808 8118
FAX: +61 (07)3209 3085

DESIGN	DRAWN	VERSION
	M.Z	1.0
ENGINEERS SIGNATURE		

PROJECT
COUNTRY BARN 4 BEDROOM


DRAWING NO.	SCALE	DATE
	N.T.S	19/08/14
DRAWING		
PERSPECTIVE VIEW		

PAGE 2
OF 7

DIMENSIONS IN mm UNLESS OTHERWISE STATED. THIS IS A C.A.D. DRAWING AND MUST NOT BE ALTERED BY MANUAL METHODS



1 Front Elevation
1 : 75

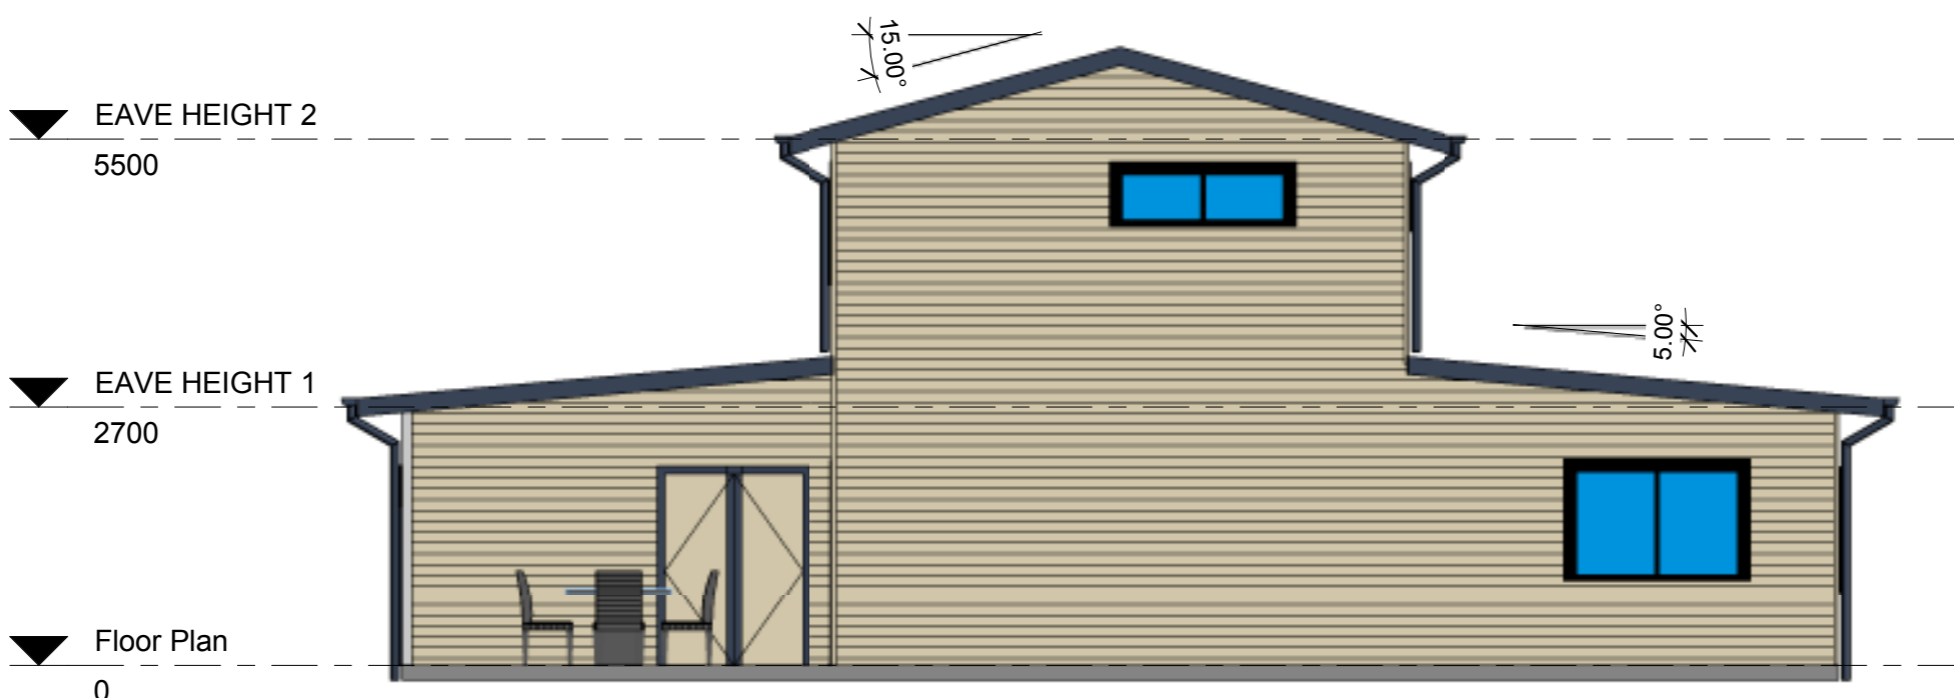

2 Rear Elevation
1 : 75



SHED TECH
SUITE B18 - 130 KIGSTON ROAD,
UNDERWOOD QLD
PO Box 2346 LOGAN CITY DC, 4114 QLD
PH: +61 (07) 3808 8118
FAX: +61 (07)3209 3085

DESIGN	DRAWN	VERSION
	M.Z	1.0
ENGINEERS SIGNATURE		


PROJECT
COUNTRY BARN 4 BEDROOM

DRAWING NO.	SCALE	DATE
	1:75	19/08/14
DRAWING		
ELEVATIONS		


PAGE	3
OF	7

COPYRIGHT: THESE DRAWINGS MUST NOT BE REPRODUCED WITHOUT THE EXPRESS PERMISSION OF SHED TECH PTY LTD.

DIMENSIONS IN mm UNLESS OTHERWISE STATED. THIS IS A C.A.D. DRAWING AND MUST NOT BE ALTERED BY MANUAL METHODS

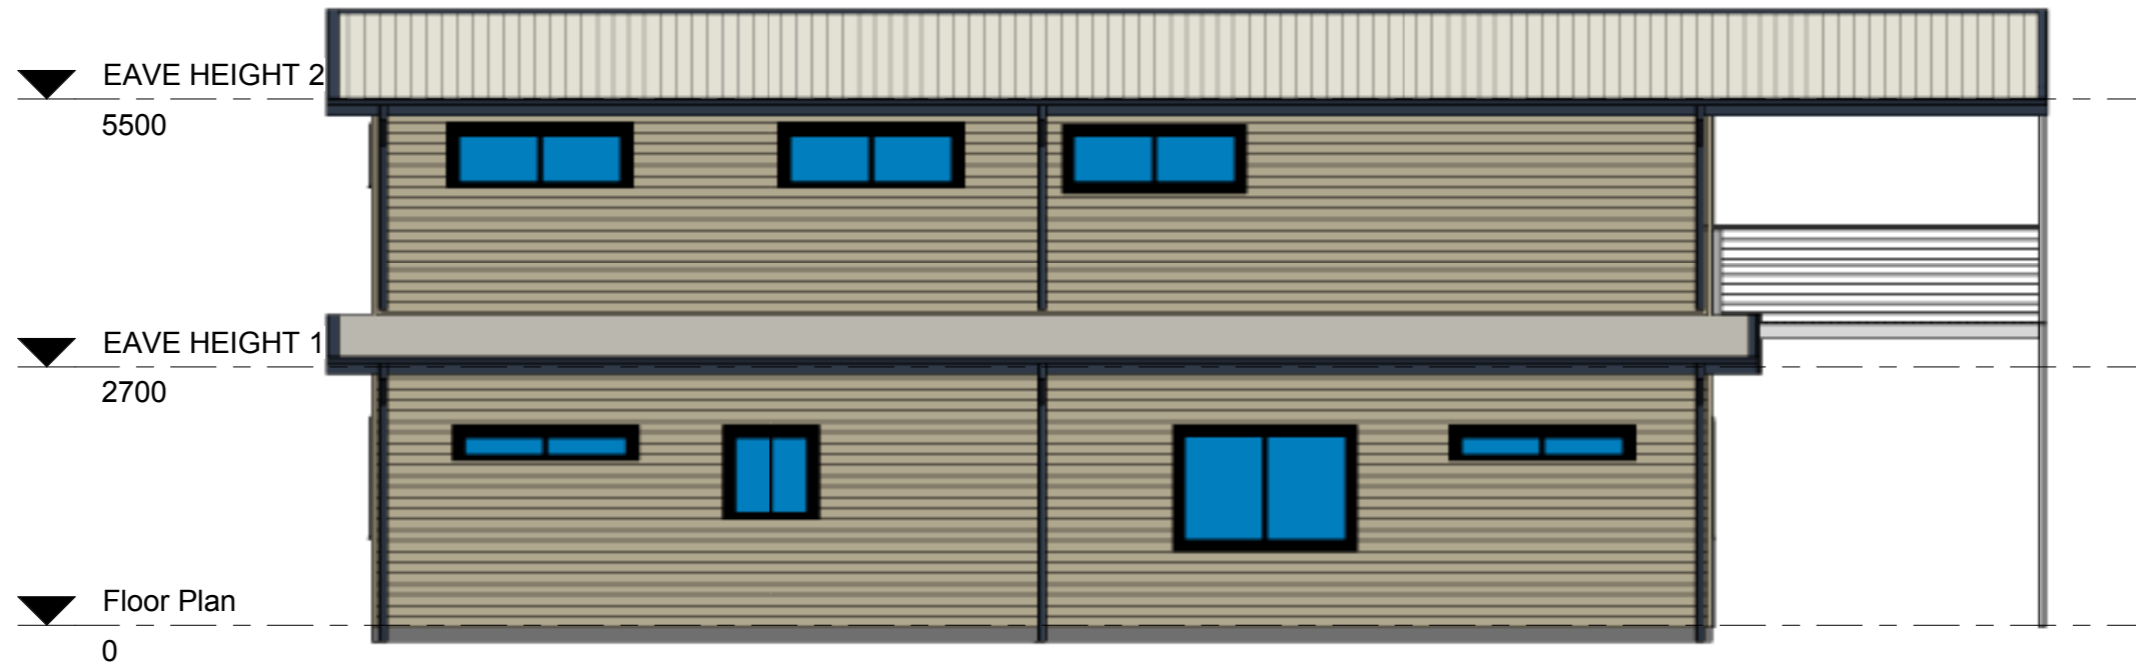

1 **Left Elevation**
1 : 75

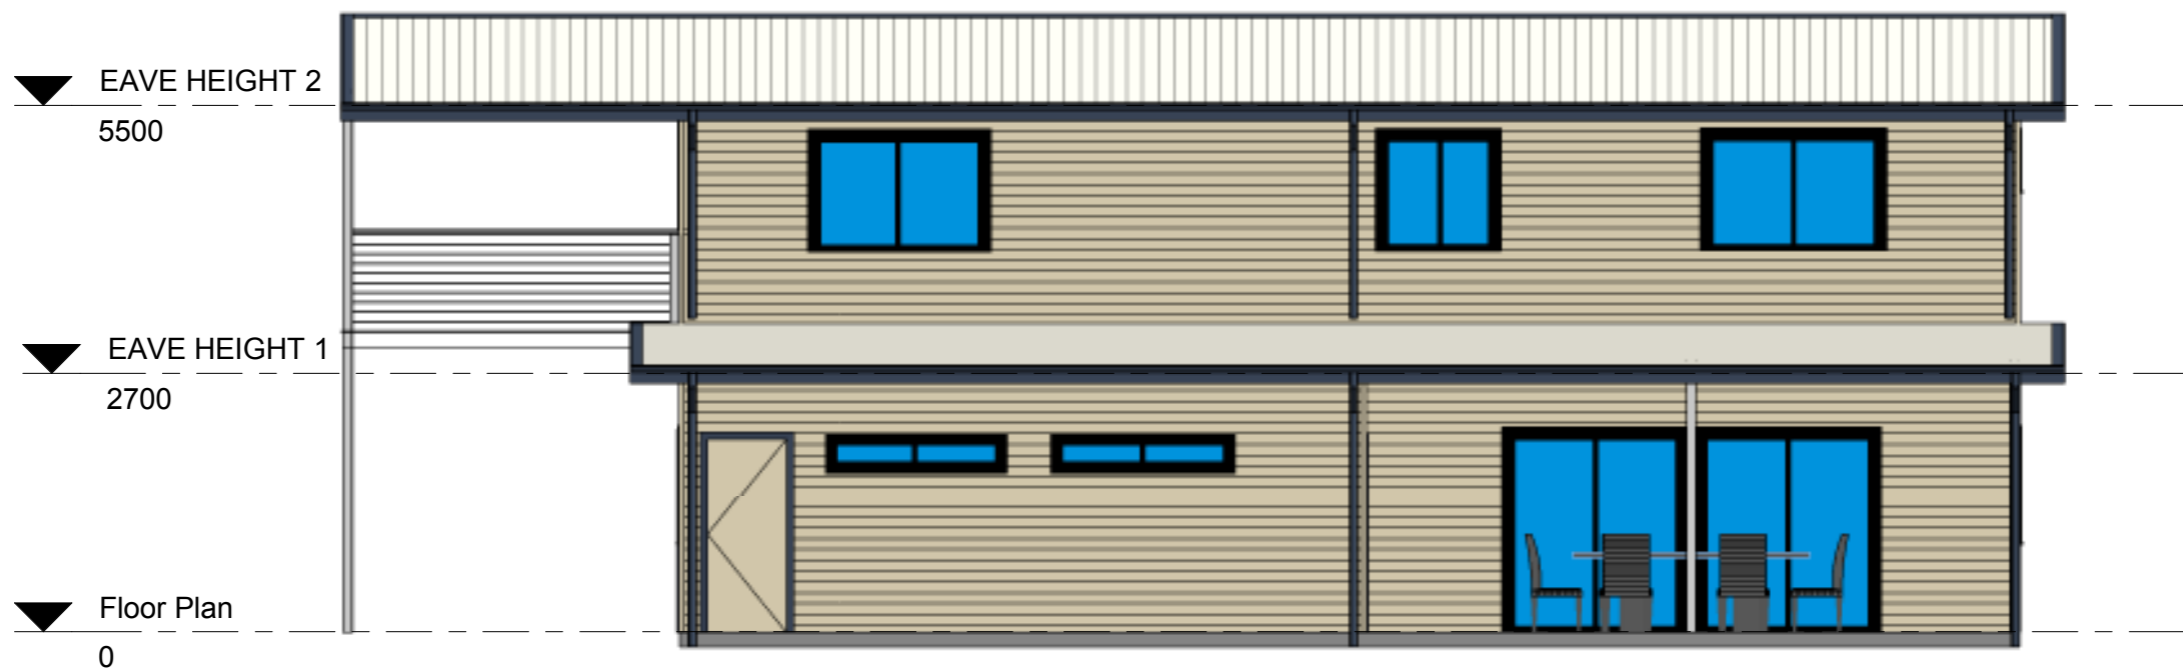

2 **Right Elevation**
1 : 75



SHED TECH
SUITE B18 - 130 KIGSTON ROAD,
UNDERWOOD QLD
PO Box 2346 LOGAN CITY DC, 4114 QLD
PH: +61 (07) 3808 8118
FAX: +61 (07)3209 3085

DESIGN	DRAWN	VERSION
ENGINEERS SIGNATURE	M.Z	1.0

PROJECT
COUNTRY BARN 4 BEDROOM

DRAWING NO.	SCALE	DATE
DRAWING	1:75	19/08/14
ELEVATION		

PAGE	4
OF	7

COPYRIGHT: THESE DRAWINGS MUST NOT BE REPRODUCED WITHOUT THE EXPRESS PERMISSION OF SHED TECH PTY LTD.

DIMENSIONS IN mm UNLESS OTHERWISE STATED. THIS IS A C.A.D. DRAWING AND MUST NOT BE ALTERED BY MANUAL METHODS



1 Floor Plan
1 : 75



SHED TECH
SUITE B18 - 130 KIGSTON ROAD,
UNDERWOOD QLD
PO Box 2346 LOGAN CITY DC, 4114 QLD
PH: +61 (07) 3808 8118
FAX: +61 (07)3209 3085

DESIGN	DRAWN	VERSION
	M.Z	1.0
ENGINEERS SIGNATURE		


PROJECT
COUNTRY BARN 4 BEDROOM

DRAWING NO.	SCALE	DATE
	1:75	19/08/14
DRAWING		
FLOOR PLAN		

PAGE 5
OF 7

COPYRIGHT: THESE DRAWINGS MUST NOT BE REPRODUCED WITHOUT THE EXPRESS PERMISSION OF SHED TECH PTY LTD.

DIMENSIONS IN mm UNLESS OTHERWISE STATED. THIS IS A C.A.D. DRAWING AND MUST NOT BE ALTERED BY MANUAL METHODS
17950

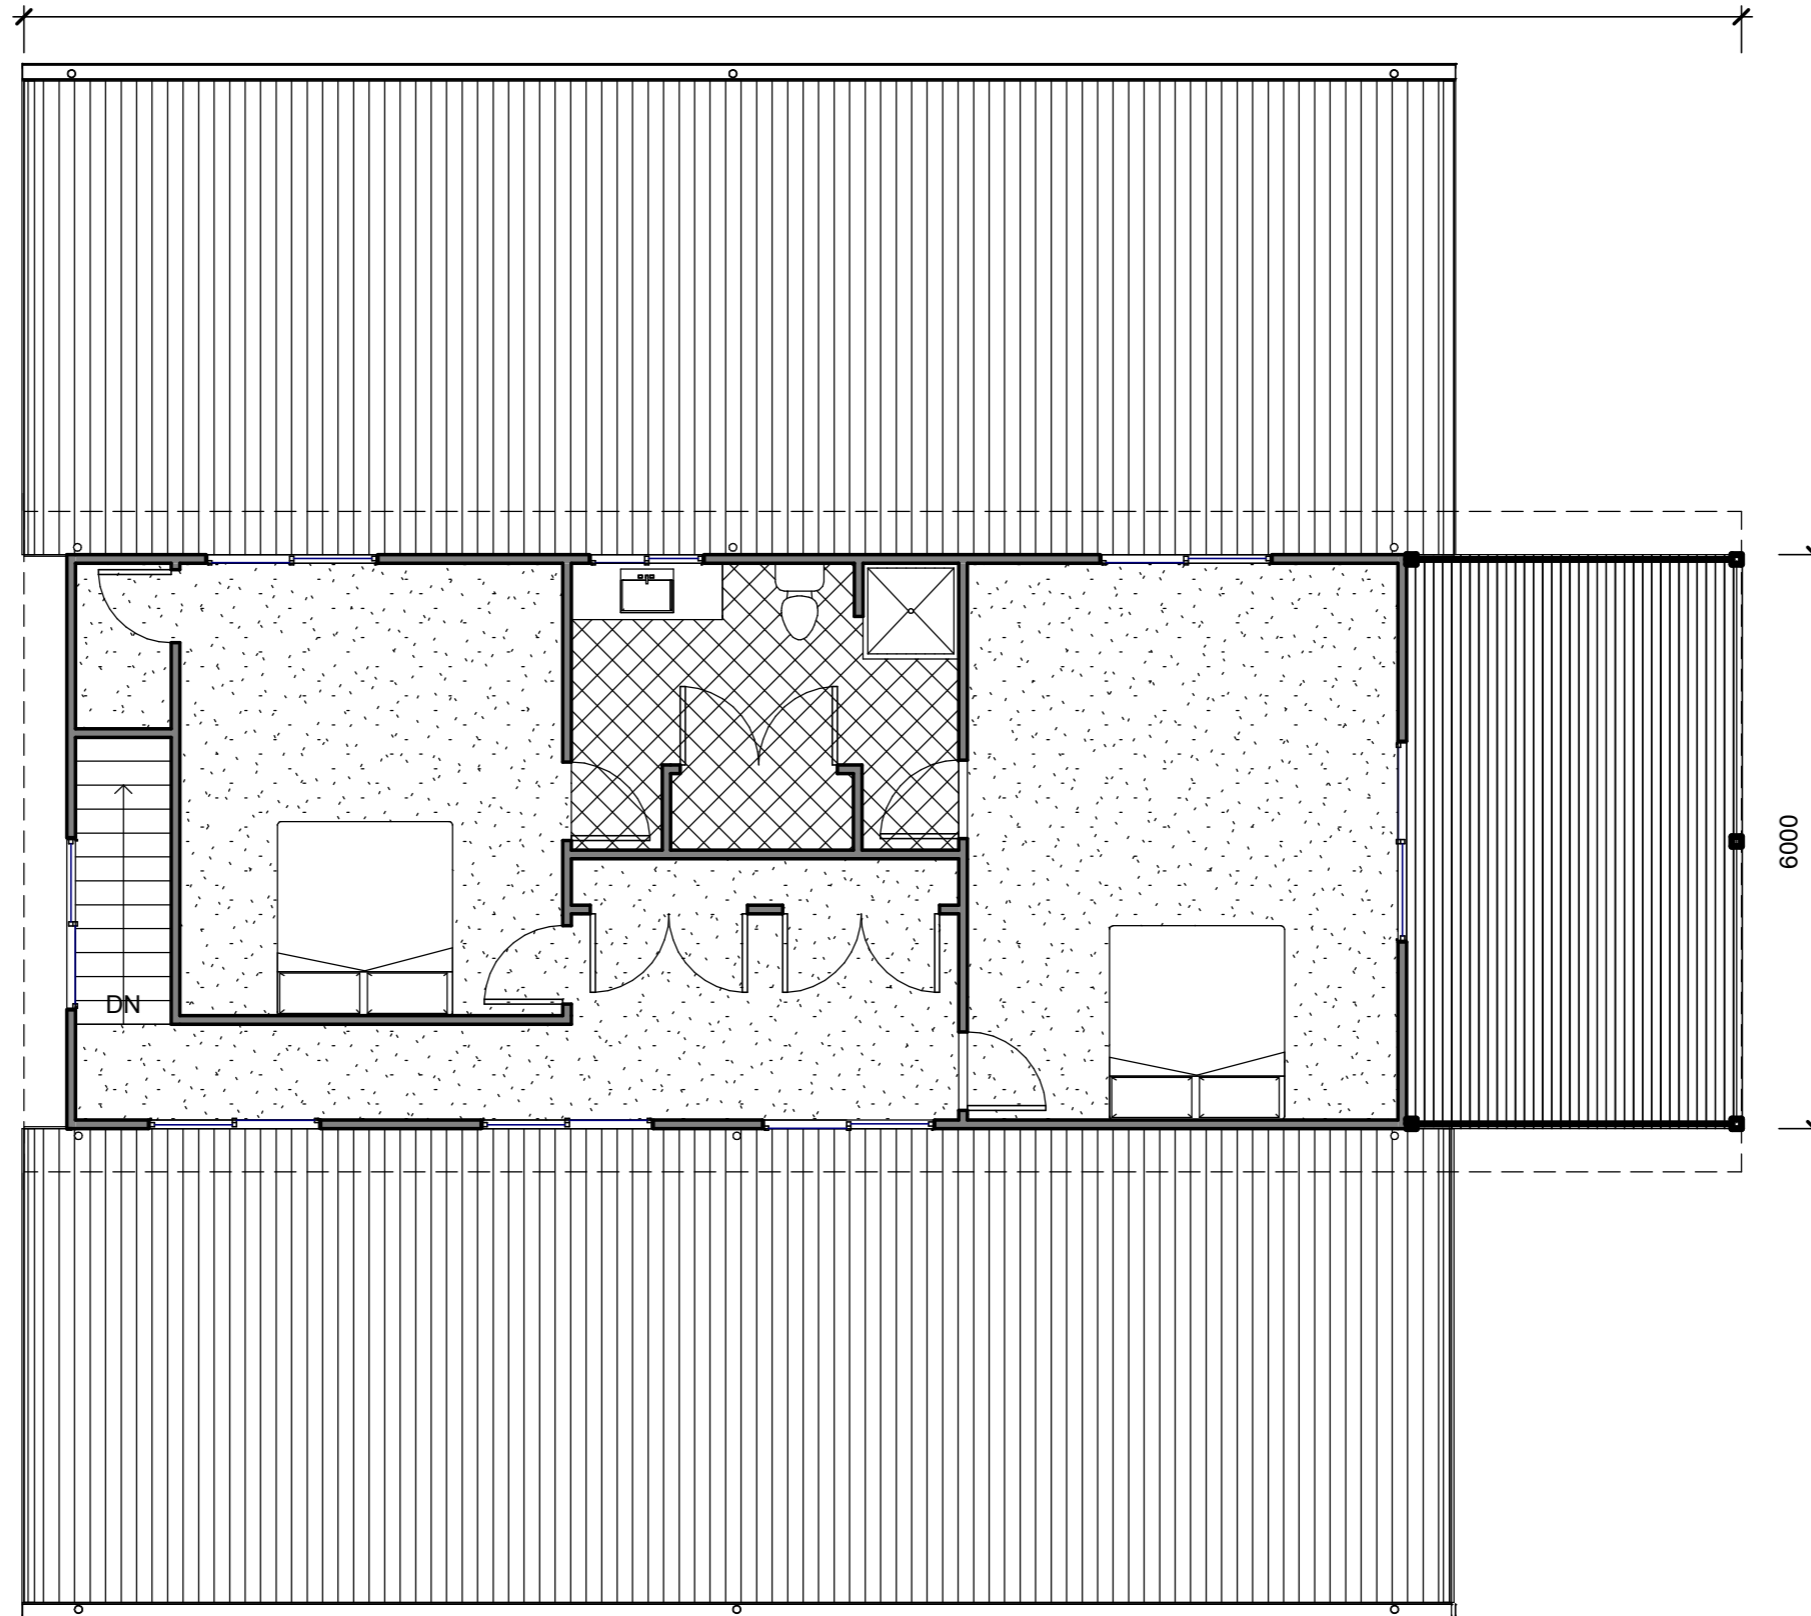

1 UPSTAIRS FLOOR PLAN
1 : 75



SHED TECH
SUITE B18 - 130 KIGSTON ROAD,
UNDERWOOD QLD
PO Box 2346 LOGAN CITY DC, 4114 QLD
PH: +61 (07) 3808 8118
FAX: +61 (07)3209 3085


DESIGN	DRAWN	VERSION
	M.Z	1.0
ENGINEERS SIGNATURE		

PROJECT
COUNTRY BARN 4 BEDROOM

DRAWING NO.	SCALE	DATE
	1:75	19/08/14
DRAWING		
UPSTAIRS FLOOR PLAN		

PAGE
6
OF
7

DIMENSIONS IN mm UNLESS OTHERWISE STATED. THIS IS A C.A.D. DRAWING AND MUST NOT BE ALTERED BY MANUAL METHODS

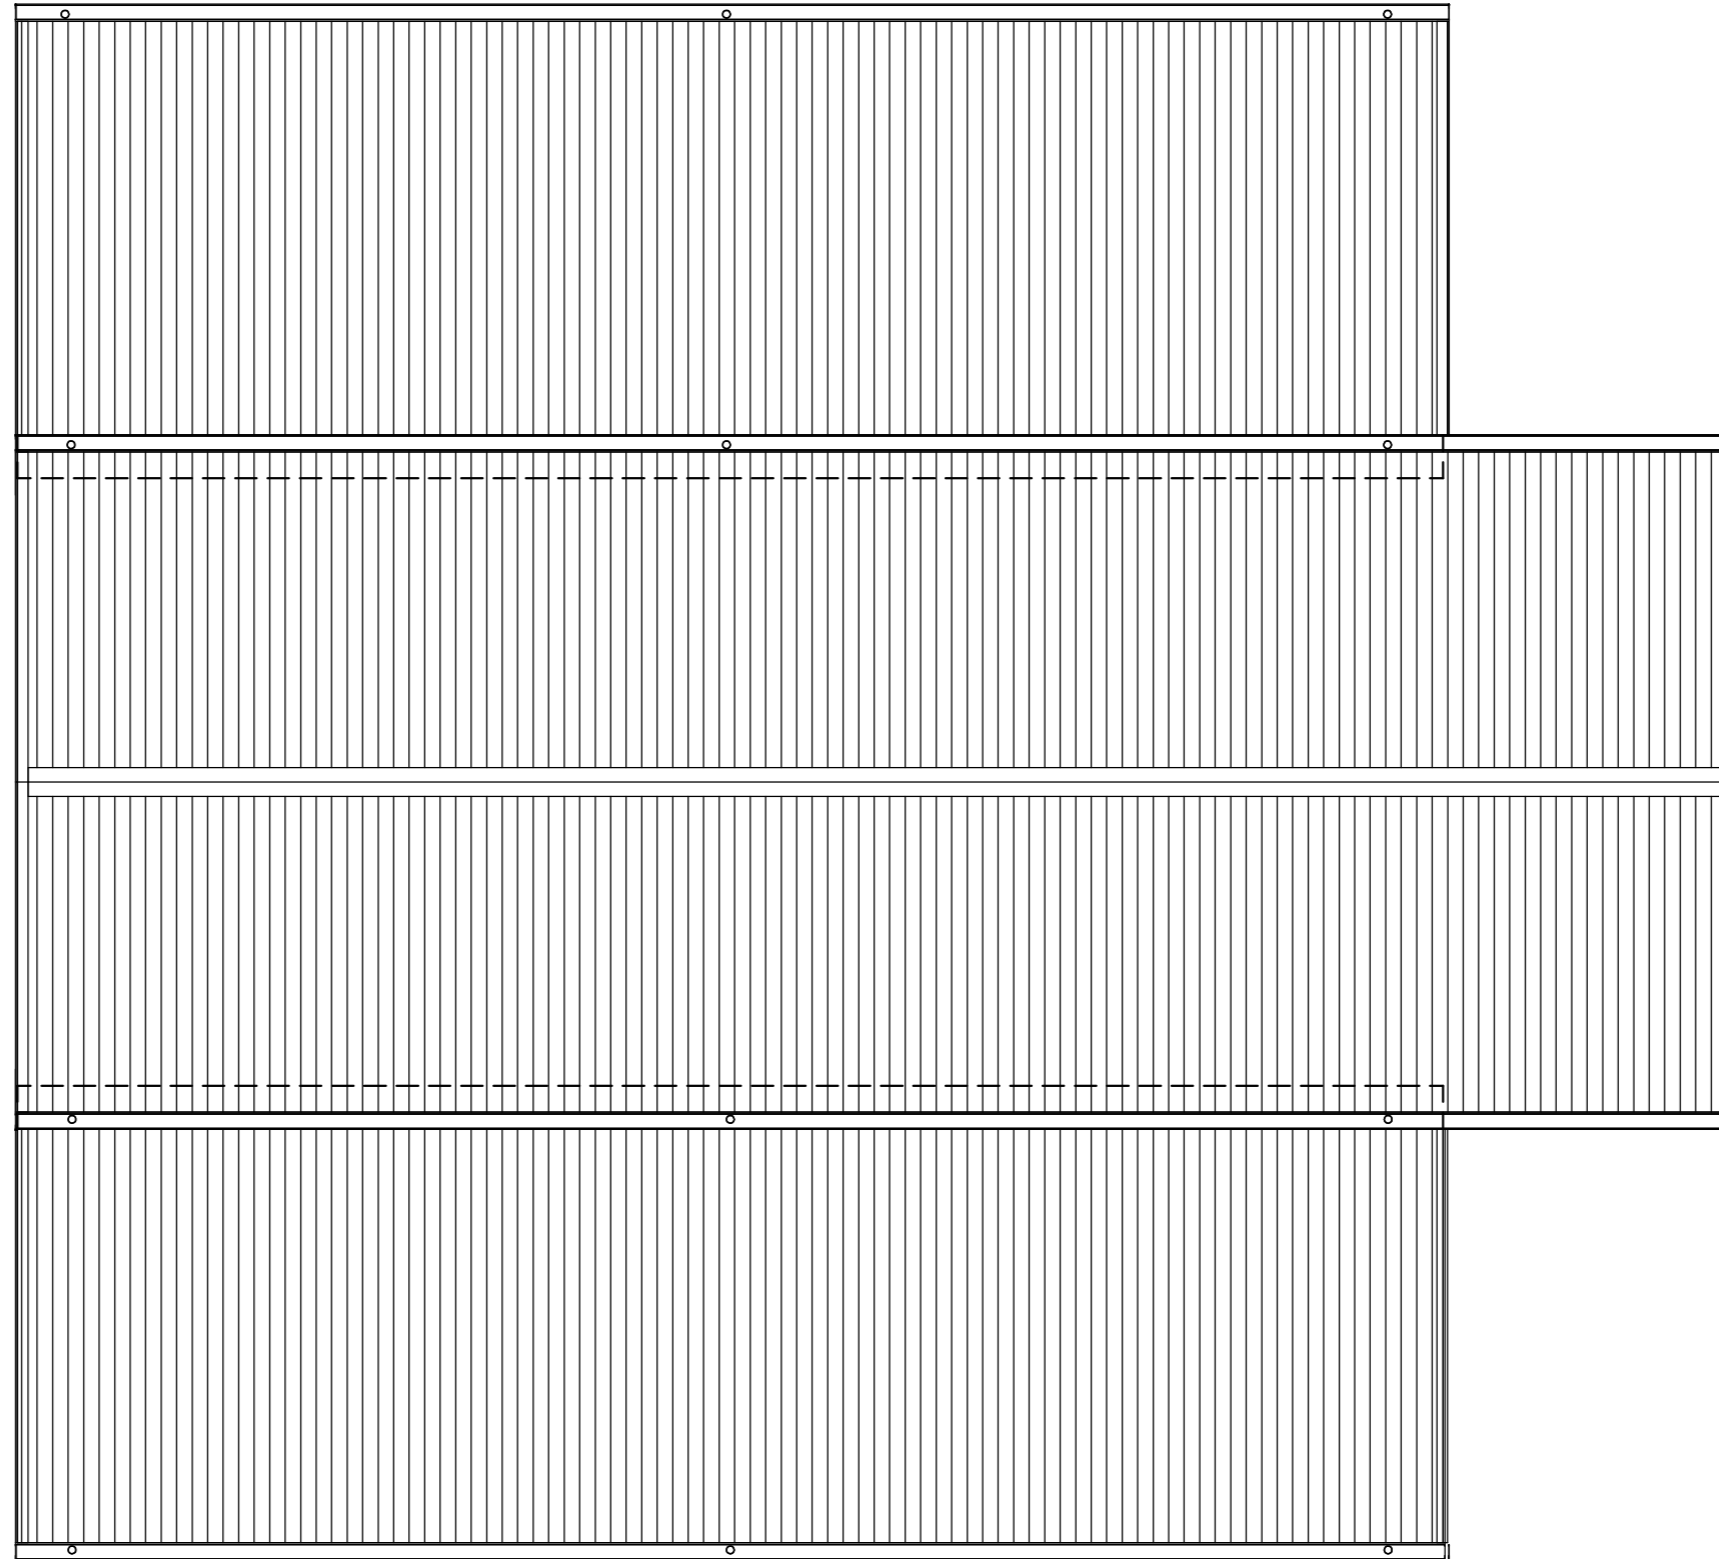

1 ROOF PLAN
1 : 75



SHED TECH
SUITE B18 - 130 KIGSTON ROAD,
UNDERWOOD QLD
PO Box 2346 LOGAN CITY DC, 4114 QLD
PH: +61 (07) 3808 8118
FAX: +61 (07)3209 3085

DESIGN	DRAWN	VERSION
	M.Z	1.0
ENGINEERS SIGNATURE		

PROJECT
COUNTRY BARN 4 BEDROOM

DRAWING NO.	SCALE	DATE
	1:75	19/08/14
DRAWING		
ROOF PLAN		

PAGE 7
OF 7

COPYRIGHT: THESE DRAWINGS MUST NOT BE REPRODUCED WITHOUT THE EXPRESS PERMISSION OF SHED TECH PTY LTD.